

NOTICE BY MAIL – NEIGHBORHOOD INPUT MEETING

August 23, 2016

NAME
ADDRESS
CITY, STATE ZIP

Re: 5580 S Park Pl., Greenwood Village, CO

Please be informed that on Thursday, September 8th at 6:30 PM, a neighborhood input meeting will be held in the Community Room at Greenwood Village City Hall, 6060 South Quebec Street, Greenwood Village. We are conducting this meeting, prior to submitting our application to the City, in order to provide you with an opportunity to review our proposed project. We encourage your attendance at this meeting so that your opinion may be heard before we make formal application.

We are proposing the following:

A 100 Room Hotel on approx. 2.13 acres of existing parking lot. Hotel will be designed for white collar professionals who are seeking an extended stay hotel while working in and around DTC area. The Hotel will also serve families, who are moving into DTC area.


A site location map and plan of the proposal are enclosed with this letter.

Should you have any questions prior to the meeting you may contact Keyur Naik at 720.708.5251 or at keyur.naik@baywoodhotels.com

Sincerely,

Keyur Naik

Baywood Hotels
2260 S. Xanadu Way,
Suite 280,
Aurora, CO 80014

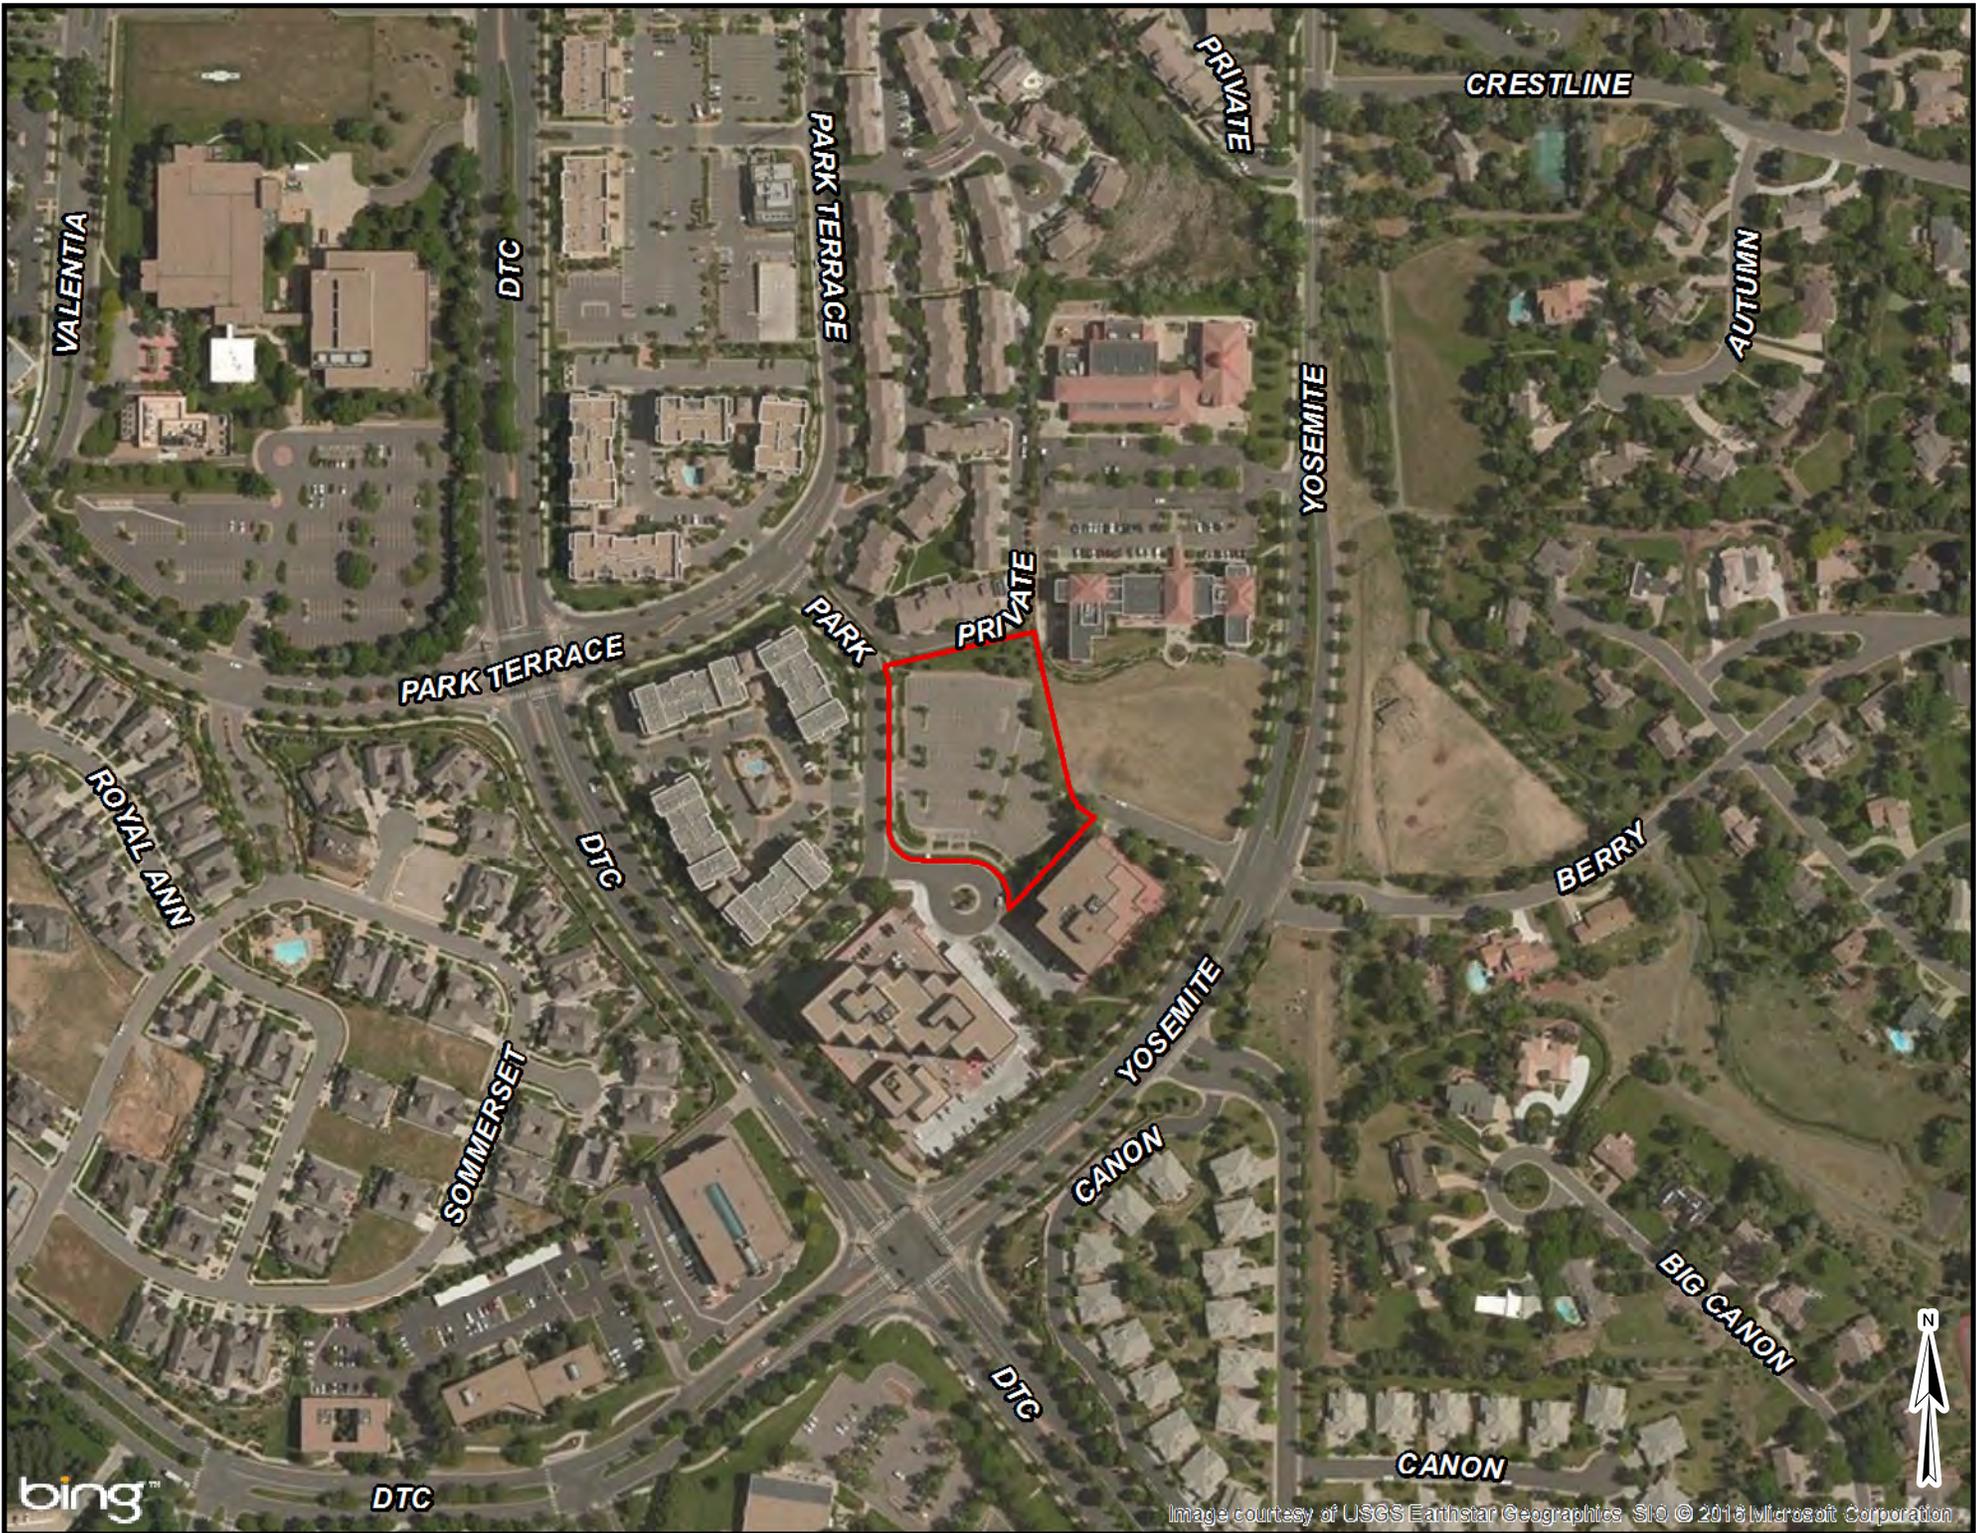

FOR INTERIM REVIEW


NOT FOR CONSTRUCTION,
BIDDING, REGULATORY APPROVAL
OR PERMITTING PURPOSES

Architect: Greg T. Shue
Seal No.: 17837
Date Issued: XX/XX/XXXX


Open studio architecture

| Revisions | | |
|-----------|-------------|------|
| Number | Description | Date |
| | | |


Open studio architecture, PLLC © 2012
All Rights Reserved
THIS DRAWING IS PROVIDED AS AN INSTRUMENT
OF SERVICE BY THE ARCHITECT AND IS INTENDED
FOR USE ON THIS PROJECT ONLY. THE DRAWING
REMAINS THE PROPERTY OF THE ARCHITECT AND
SHALL BE RETURNED TO HIM/HER UPON
COMPLETION OF THE CONSTRUCTION WORK.
Pursuant to the ARCHITECTURAL AGREEMENT
COPYRIGHT PROTECTION ACT OF 1976, ALL
DRAWINGS, SPECIFICATIONS, NOTES AND REVISIONS
FOLLOWING THE DESIGN DEVELOPMENT, PERMITTING
AND CONSTRUCTION OF THE SPACES AND
ELEMENTS SPECIFIC TO THIS PROJECT ARE THE
COPYRIGHT WORK OF THE ARCHITECT. ANY
REPRODUCTION, USE OR DISCLOSURE OF
INFORMATION CONTAINED HEREIN WITHOUT
PRIOR WRITTEN CONSENT OF THE ARCHITECT IS
STRICTLY PROHIBITED.

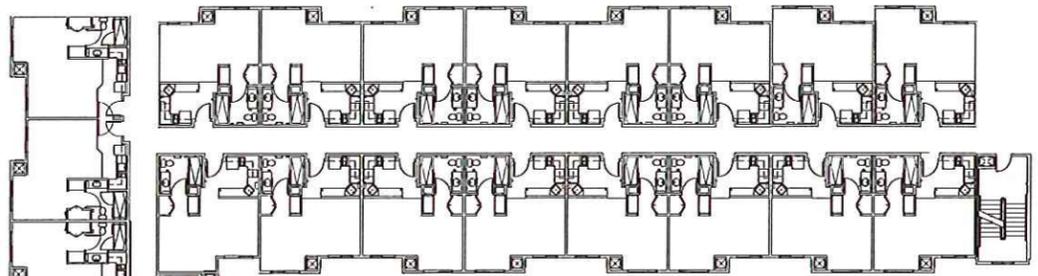

3 THIRD & FOURTH LEVEL
SCALE 1/8" = 1'-0"

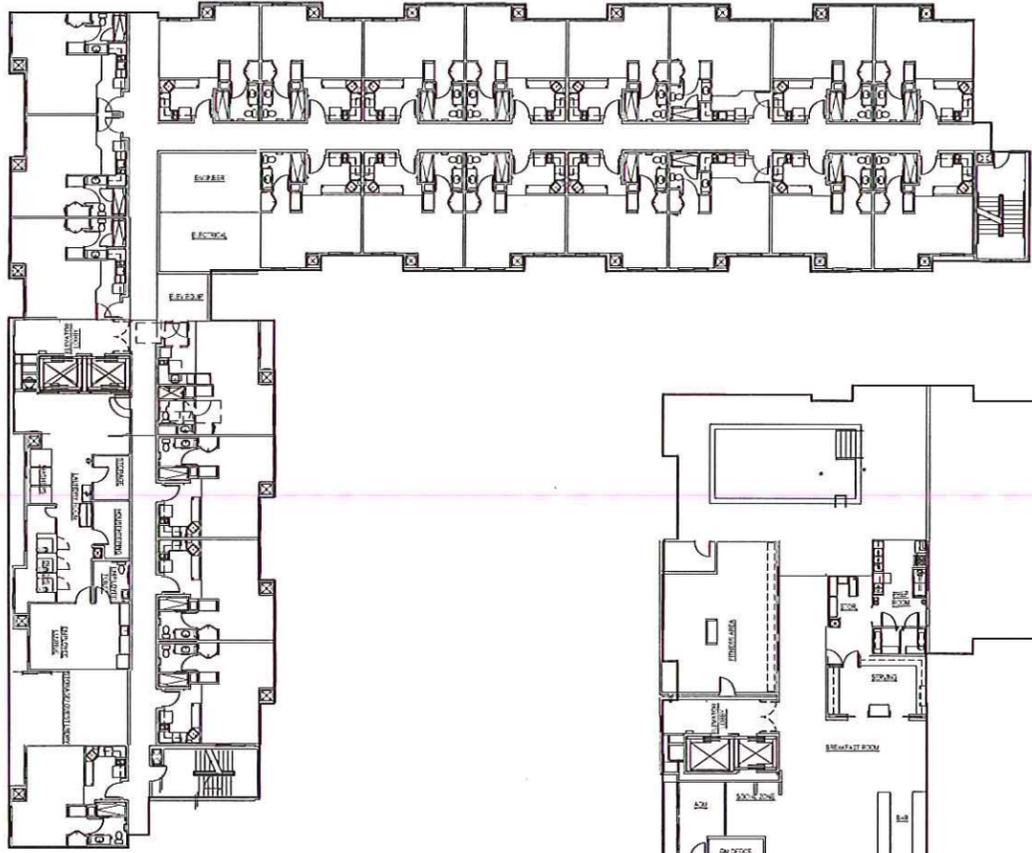

2 SECOND LEVEL
SCALE 1/8" = 1'-0"

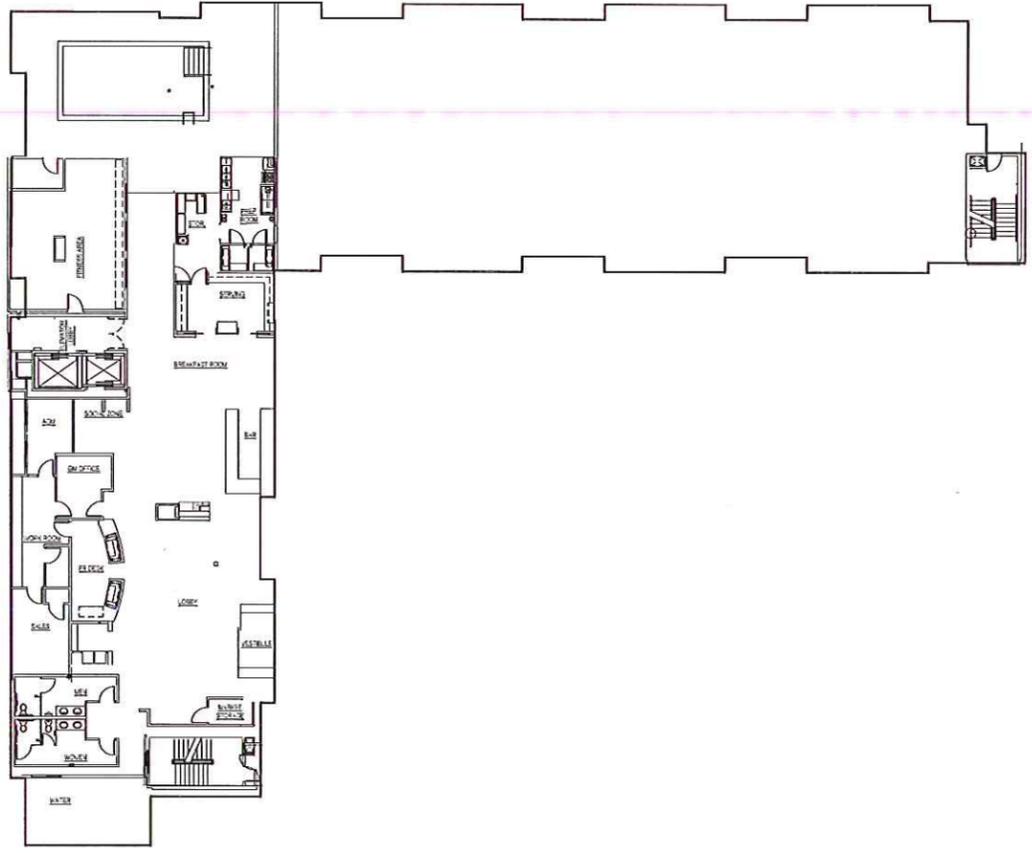

1 GROUND LEVEL
SCALE 1/8" = 1'-0"

Residence Inn By Marriott
Greenwood Village,
Colorado

project #: xxxx
date: xxxx/xxxx
drawn by: Author
checked by: Checker
drawing title:
FLOOR PLANS

drawing number:
A1.00


FOR INTERIM REVIEW
NOT FOR CONSTRUCTION,
BIDDING, REGULATORY APPROVAL
OR PERMITTING PURPOSES

Architect: Greg T. Shue
Seal No.: 17837
Date Issued: XX/XX/XXXX
Open studio architecture

| Revisions | | |
|-----------|-------------|------|
| Number | Description | Date |
| | | |

Open studio architecture, PLLC © 2012
All Rights Reserved

THIS DRAWING IS PROVIDED AS AN INSTRUMENT OF SERVICE BY THE ARCHITECT AND IS INTENDED FOR USE ON THIS PROJECT ONLY. THE DRAWING REMAINS THE PROPERTY OF THE ARCHITECT AND SHALL BE RETURNED TO HIM/HER UPON COMPLETION OF THE CONSTRUCTION WORK. PURSUANT TO THE ARCHITECTURAL BOARD'S COPYRIGHT PROTECTION ACT OF 1996 ALL DRAWINGS, SPECIFICATIONS, REVISIONS, AND RESOLNS INCLUDING THE CHECKLIST FROM ASSIGNMENT, AND COMPOSITION OF THE SPACES AND ELEMENTS APPEARING HEREIN, CONSTITUTE THE COPYRIGHT WORK OF THE ARCHITECT. ANY REPRODUCTION, USE, OR DISCLOSURE OF INFORMATION CONTAINED HEREIN WITHOUT PRIOR WRITTEN CONSENT OF THE ARCHITECT IS STRICTLY PROHIBITED.

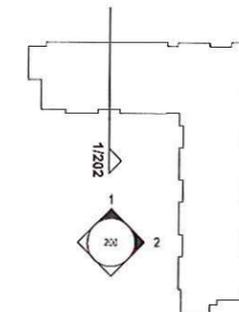

3 REFERENCE MAP
SCALE: N.T.S.



1 SOUTH ELEVATION
SCALE: 1/4" = 1'-0"



2 WEST ELEVATION
SCALE: 1/4" = 1'-0"

Residence Inn By Marriott
Greenwood Village,
Colorado

project #:

date:

drawn by:

checked by:

drawing title:

ELEVATIONS

drawing number:


A2.00

FOR INTERIM REVIEW
NOT FOR CONSTRUCTION,
BIDDING, REGULATORY APPROVAL
OR PERMITTING PURPOSES

Architect: Greg T. Shue
Seal No.: 17837
Date Issued: XX/XX/XXXX
Open studio architecture

| Revisions | | |
|-----------|-------------|------|
| Number | Description | Date |
| | | |

Open studio architecture, PLLC © 2012
All Rights Reserved
THIS DRAWING IS PROVIDED AS AN INSTRUMENT
OF SERVICE BY THE ARCHITECT AND IS INTENDED
FOR USE ON THIS PROJECT ONLY. THE DRAWING
REMAINS THE PROPERTY OF THE ARCHITECT AND
SHALL BE RETURNED TO HIM/HER UPON
COMPLETION OF THE CONSTRUCTION WORK.
PURSUANT TO THE ARCHITECT'S REGISTRATION
COPYRIGHT PROTECTION ACT OF 1988, ALL
DIMENSIONS, SPECIFICATIONS, REVISIONS AND DECISIONS
INCLUDING THE OVERALL FORM, ARRANGEMENT,
AND COMPOSITION OF THE SPACES AND
ELEMENTS HEREON SHALL BE THE ARCHITECT'S
COPYRIGHT WORK OF THE ARCHITECT. ANY
REPRODUCTION, USE OR DISCLOSURE OF
INFORMATION CONTAINED HEREON WITHOUT
THE WRITTEN CONSENT OF THE ARCHITECT IS
STRICTLY PROHIBITED.

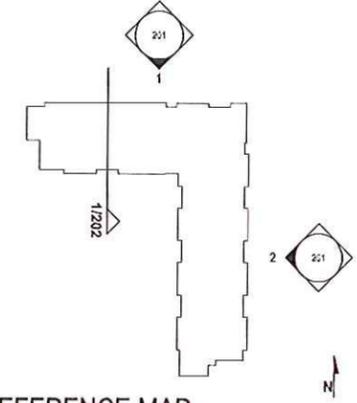

3 REFERENCE MAP
SCALE: N.T.S



1 NORTH ELEVATION
SCALE: 1/4" = 1'-0"



2 EAST ELEVATION
SCALE: 1/4" = 1'-0"

Residence Inn By Marriott

Greenwood Village,
Colorado

project #:

date:

drawn by:

checked by:

drawing title:

ELEVATIONS

drawing number:

A2.01



1: WEST SECTION FROM E. PARK PLACE AVE.

SCALE 1/4" = 1'-0"

FOR INTERIM REVIEW
NOT FOR CONSTRUCTION,
BIDDING, REGULATORY APPROVAL
OR PERMITTING PURPOSES

Architect: Greg T. Shue
Seal No.: 17837
Date Issued: XX/XX/XXXX

Open studio architecture

| Revisions | | |
|-----------|-------------|------|
| Number | Description | Date |
| | | |

Open studio architecture, PLLC © 2012
All Rights Reserved

THIS DRAWING IS PROVIDED AS AN INSTRUMENT
OF SERVICE BY THE ARCHITECT AND IS INTENDED
FOR USE ON THIS PROJECT ONLY. THE DRAWING
REMAINS THE PROPERTY OF THE ARCHITECT AND
SHALL BE RETURNED TO HIM/HER UPON
COMPLETION OF THE CONSTRUCTION AGREEMENT
PURSUANT TO THE ARCHITECTURAL WORKS
COPYRIGHT PROTECTION ACT OF 1990. ALL
DRAWINGS, SPECIFICATIONS, REVISIONS AND DESIGNS
INCLUDING THE DESIGN, DEVELOPMENT,
AND COMPOSITION OF THE SPACES AND
ELEMENTS APPEARING HEREIN, CONSTITUTE THE
COPYRIGHT WORK OF THE ARCHITECT. ANY
REPRODUCTION, USE OR REUSE OF ANY
INFORMATION CONTAINED HEREIN WITHOUT
PRIOR WRITTEN CONSENT OF THE ARCHITECT IS
STRICTLY PROHIBITED.

Residence Inn By Marriott

Greenwood Village,
Colorado

project #: XXXXX
date: XXXX/XXXX
drawn by: Author
checked by: Checker
drawing title:
BUILDING SECTION

drawing number:

A2.02