




# CITY OF GREENWOOD VILLAGE SURVEY CONTROL DIAGRAM

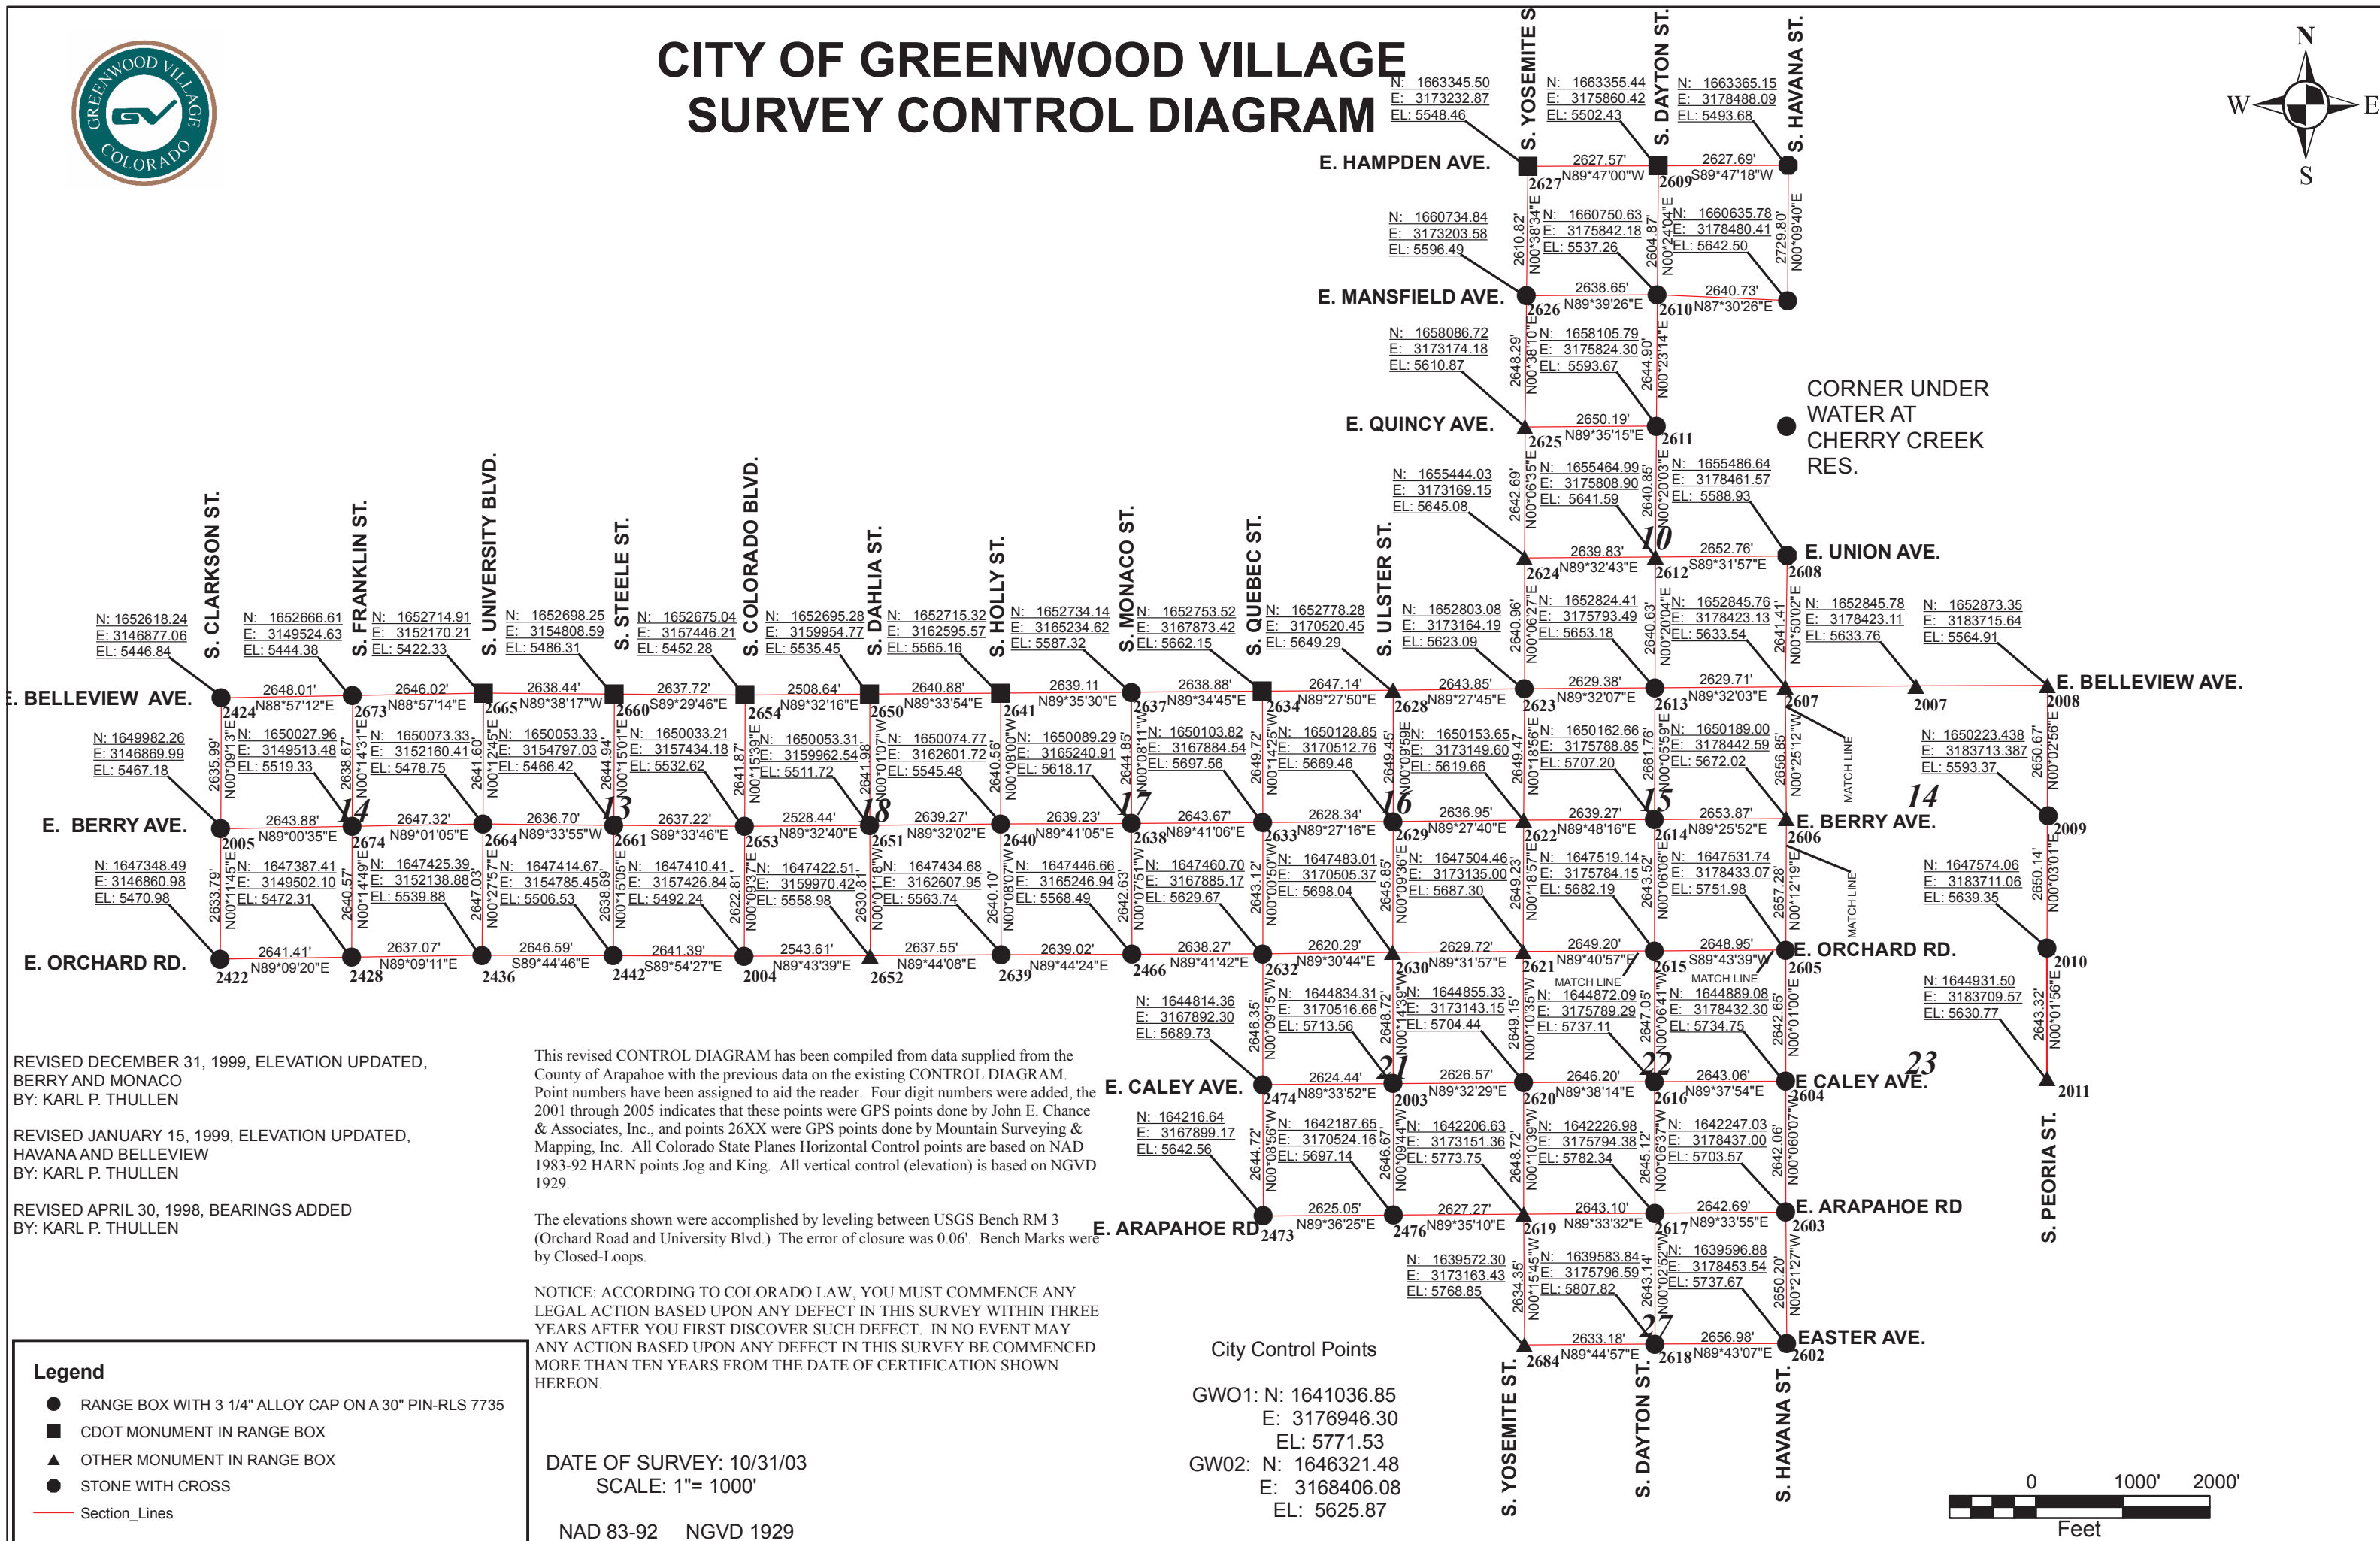

REVISED DECEMBER 31, 1999, ELEVATION UPDATED,  
BERRY AND MONACO  
BY: KARL P. THULLEN

REVISED JANUARY 15, 1999, ELEVATION UPDATED,  
HAVANA AND BELLEVUE  
BY: KARL P. THULLEN

REVISED APRIL 30, 1998, BEARINGS ADDED  
BY: KARL P. THULLEN

This revised CONTROL DIAGRAM has been compiled from data supplied from the County of Arapahoe with the previous data on the existing CONTROL DIAGRAM. Point numbers have been assigned to aid the reader. Four digit numbers were added, the 2001 through 2005 indicates that these points were GPS points done by John E. Chance & Associates, Inc., and points 26XX were GPS points done by Mountain Surveying & Mapping, Inc. All Colorado State Planes Horizontal Control points are based on NAD 1983-92 HARN points Jog and King. All vertical control (elevation) is based on NGVD 1929.

The elevations shown were accomplished by leveling between USGS Bench RM 3 (Orchard Road and University Blvd.) The error of closure was 0.06'. Bench Marks were by Closed-Loops.

NOTICE: ACCORDING TO COLORADO LAW, YOU MUST COMMENCE ANY LEGAL ACTION BASED UPON ANY DEFECT IN THIS SURVEY WITHIN THREE YEARS AFTER YOU FIRST DISCOVER SUCH DEFECT. IN NO EVENT MAY ANY ACTION BASED UPON ANY DEFECT IN THIS SURVEY BE COMMENCED MORE THAN TEN YEARS FROM THE DATE OF CERTIFICATION SHOWN HEREON.

DATE OF SURVEY: 10/31/03  
SCALE: 1"= 1000'  
NAD 83-92 NGVD 1929

**Legend**

- RANGE BOX WITH 3 1/4" ALLOY CAP ON A 30" PIN-RLS 7735
- CDOT MONUMENT IN RANGE BOX
- ▲ OTHER MONUMENT IN RANGE BOX
- STONE WITH CROSS
- Section\_Lines

City Control Points  
GWO1: N: 1641036.85  
E: 3176946.30  
EL: 5771.53  
GW02: N: 1646321.48  
E: 3168406.08  
EL: 5625.87

